



NOTES

1. ALL DIMENSIONS ARE IN METRES ABOVE DATUM UNLESS NOTED OTHERWISE.

2. THE DESIGN SHOWN ON THESE ENGINEERING SECTION DRAWINGS IS ILLUSTRATIVE AND WILL BE SUBJECT TO DETAILED DESIGN DEVELOPMENT.

KEY

Horizontal - Plan

THE SCHEME (SHOWN FOR ILLUSTRATIVE PURPOSES ONLY)

CURVE ALIGNMENT

STRAIGHT ALIGNMENTCHAINAGE (MEASURED DISTANCE ALONG THE SCHEME LENGTH)

Vertical - Profile



---	---	---	---	---	---
	---	---	---	---	---
P01	EKEL	EKEL	EKEL	TEGG	---
	27/08/21	27/08/21	27/08/21	27/08/21	---
P02	JMAR	EKEL	EKEL	TEGG	SSCO
	13/09/21	13/09/21	13/09/21	13/09/21	13/09/21
Revision	Revision details				
	Created	Checked	Reviewed	Approved	Authorised
	dd/mm/yy	dd/mm/yy	dd/mm/yy	dd/mm/yy	dd/mm/yy

Designer

Amey OW Limited
Chancery Exchange
10 Furnival Street
London, EC4A 1AB

A66
NTP

Integrated
Project
Team

Client

3 Piccadilly Place
Manchester
M1 3BN

highways
england

Project Name

A66 Northern Trans-Pennine

Drawing Title

Stephen Bank to Carkin Moor
Plan and Profiles Mainline
Sheet 1 of 4

Project Ref. No.	Stage	Scale : 1:2500	@ A1
---		Dimensions : N/A	

Drawing Number


Project | Originator | Volume |



HE565627 - AMY - HML -

S09 -DR-CH- 000001

Location | Type | Role | Number

Suitability	Suitability Description	Revision
S1	Fit for Co-ordination	P02

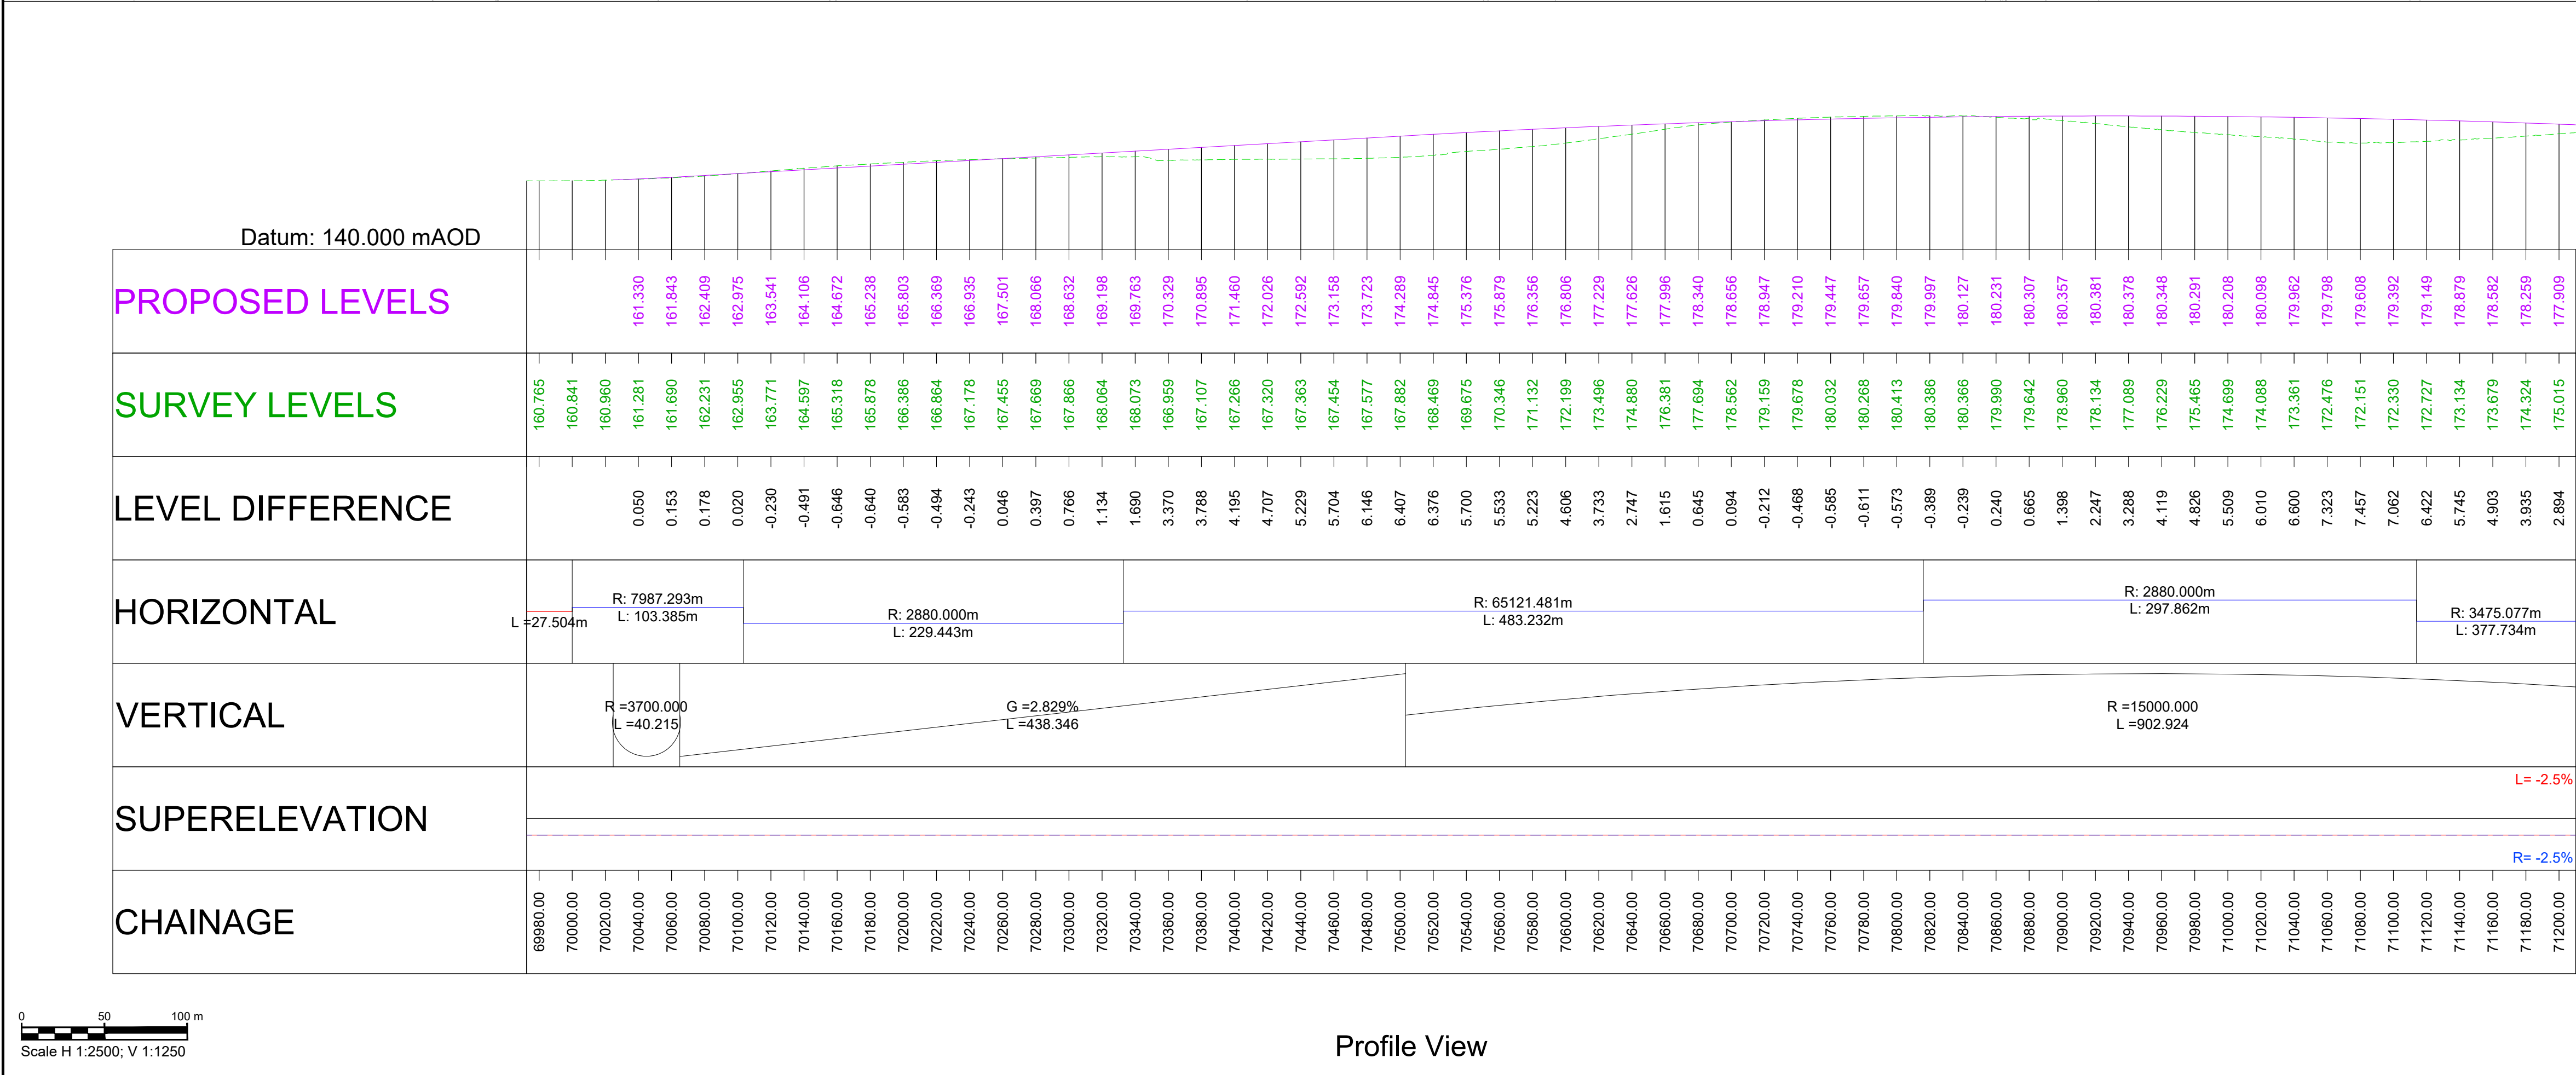

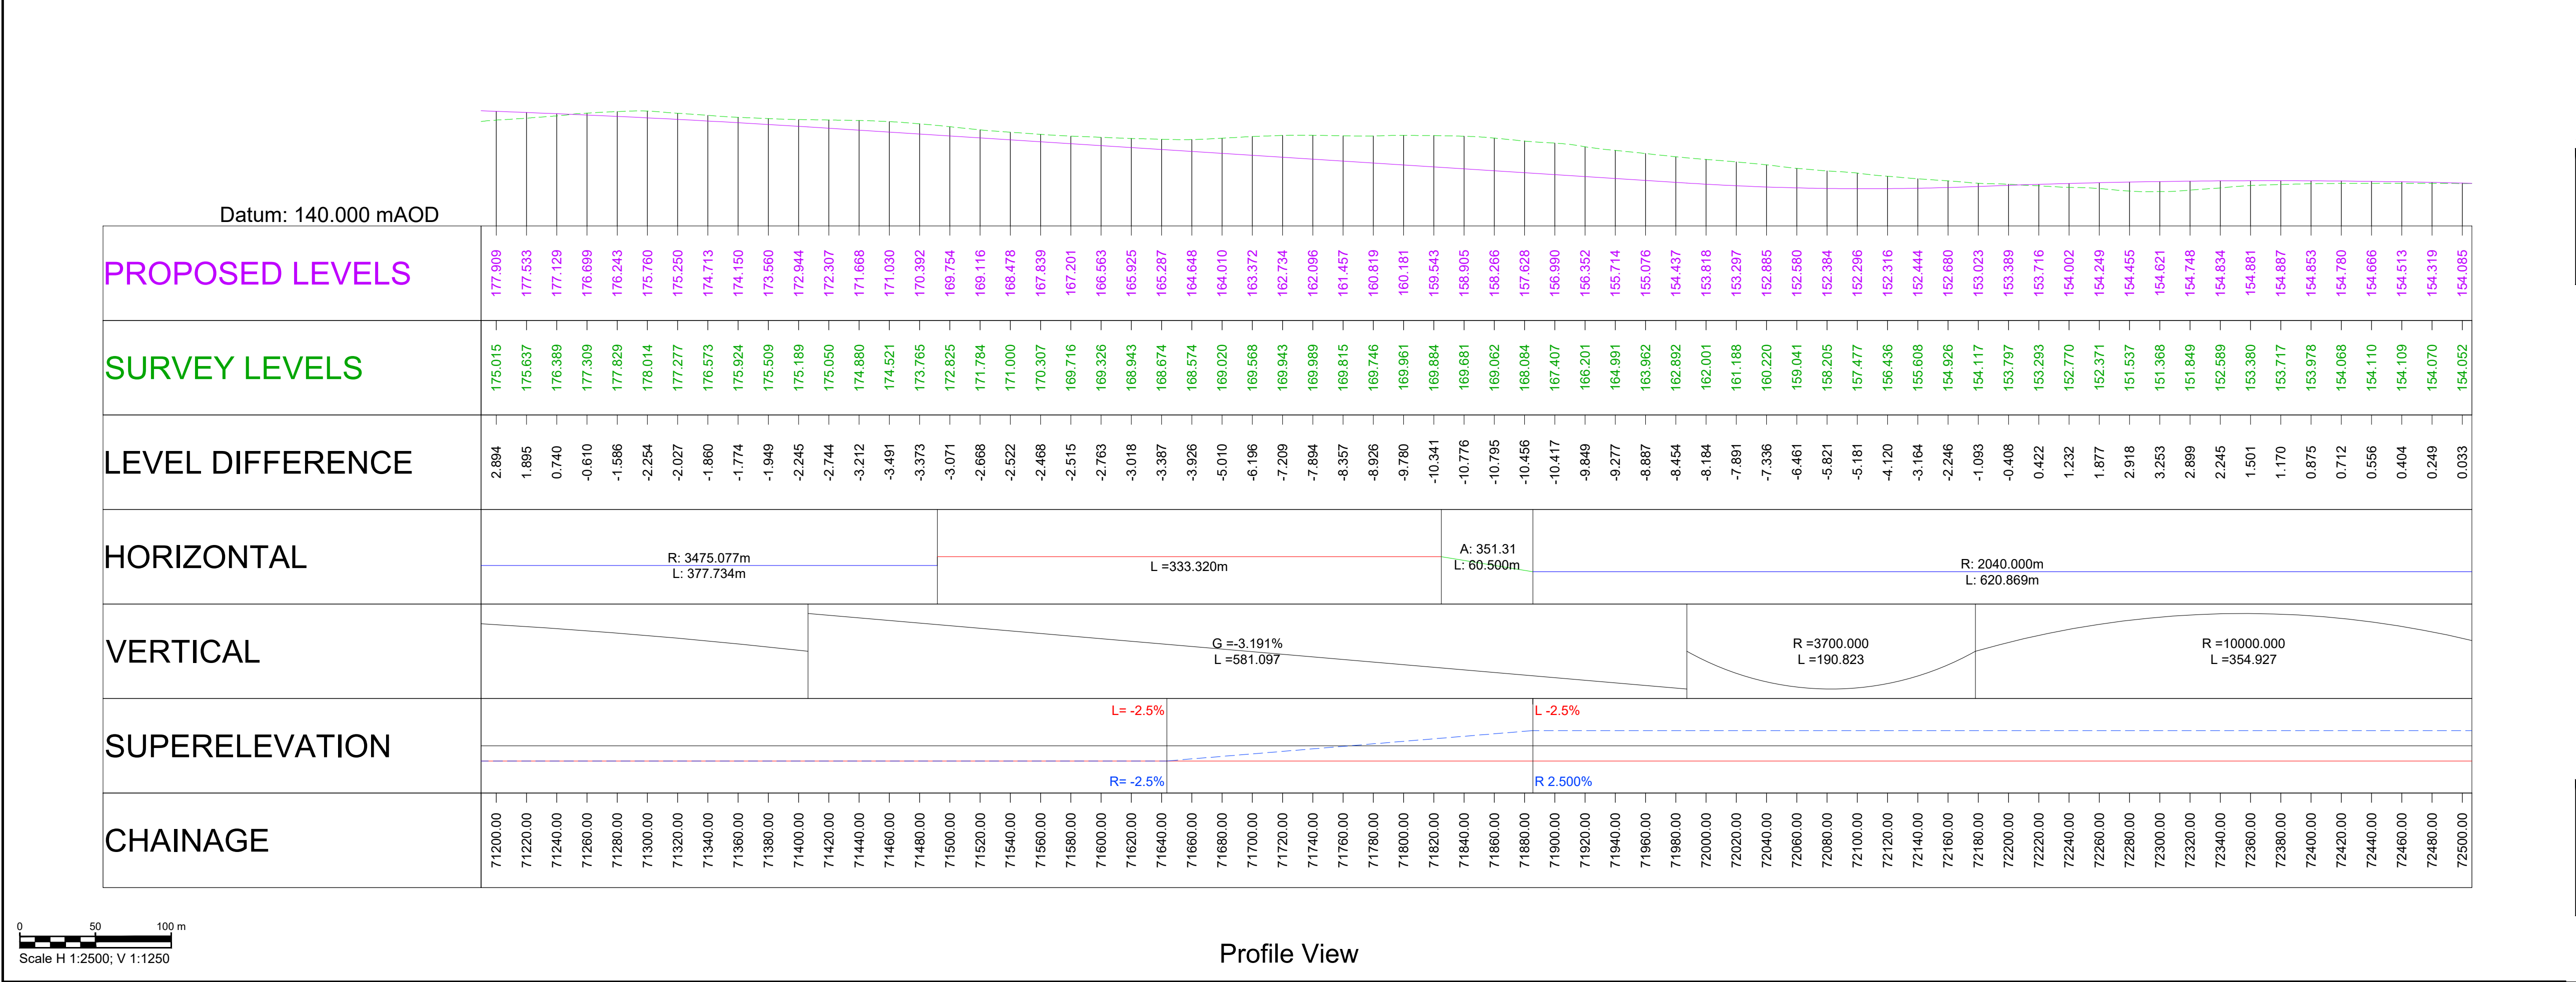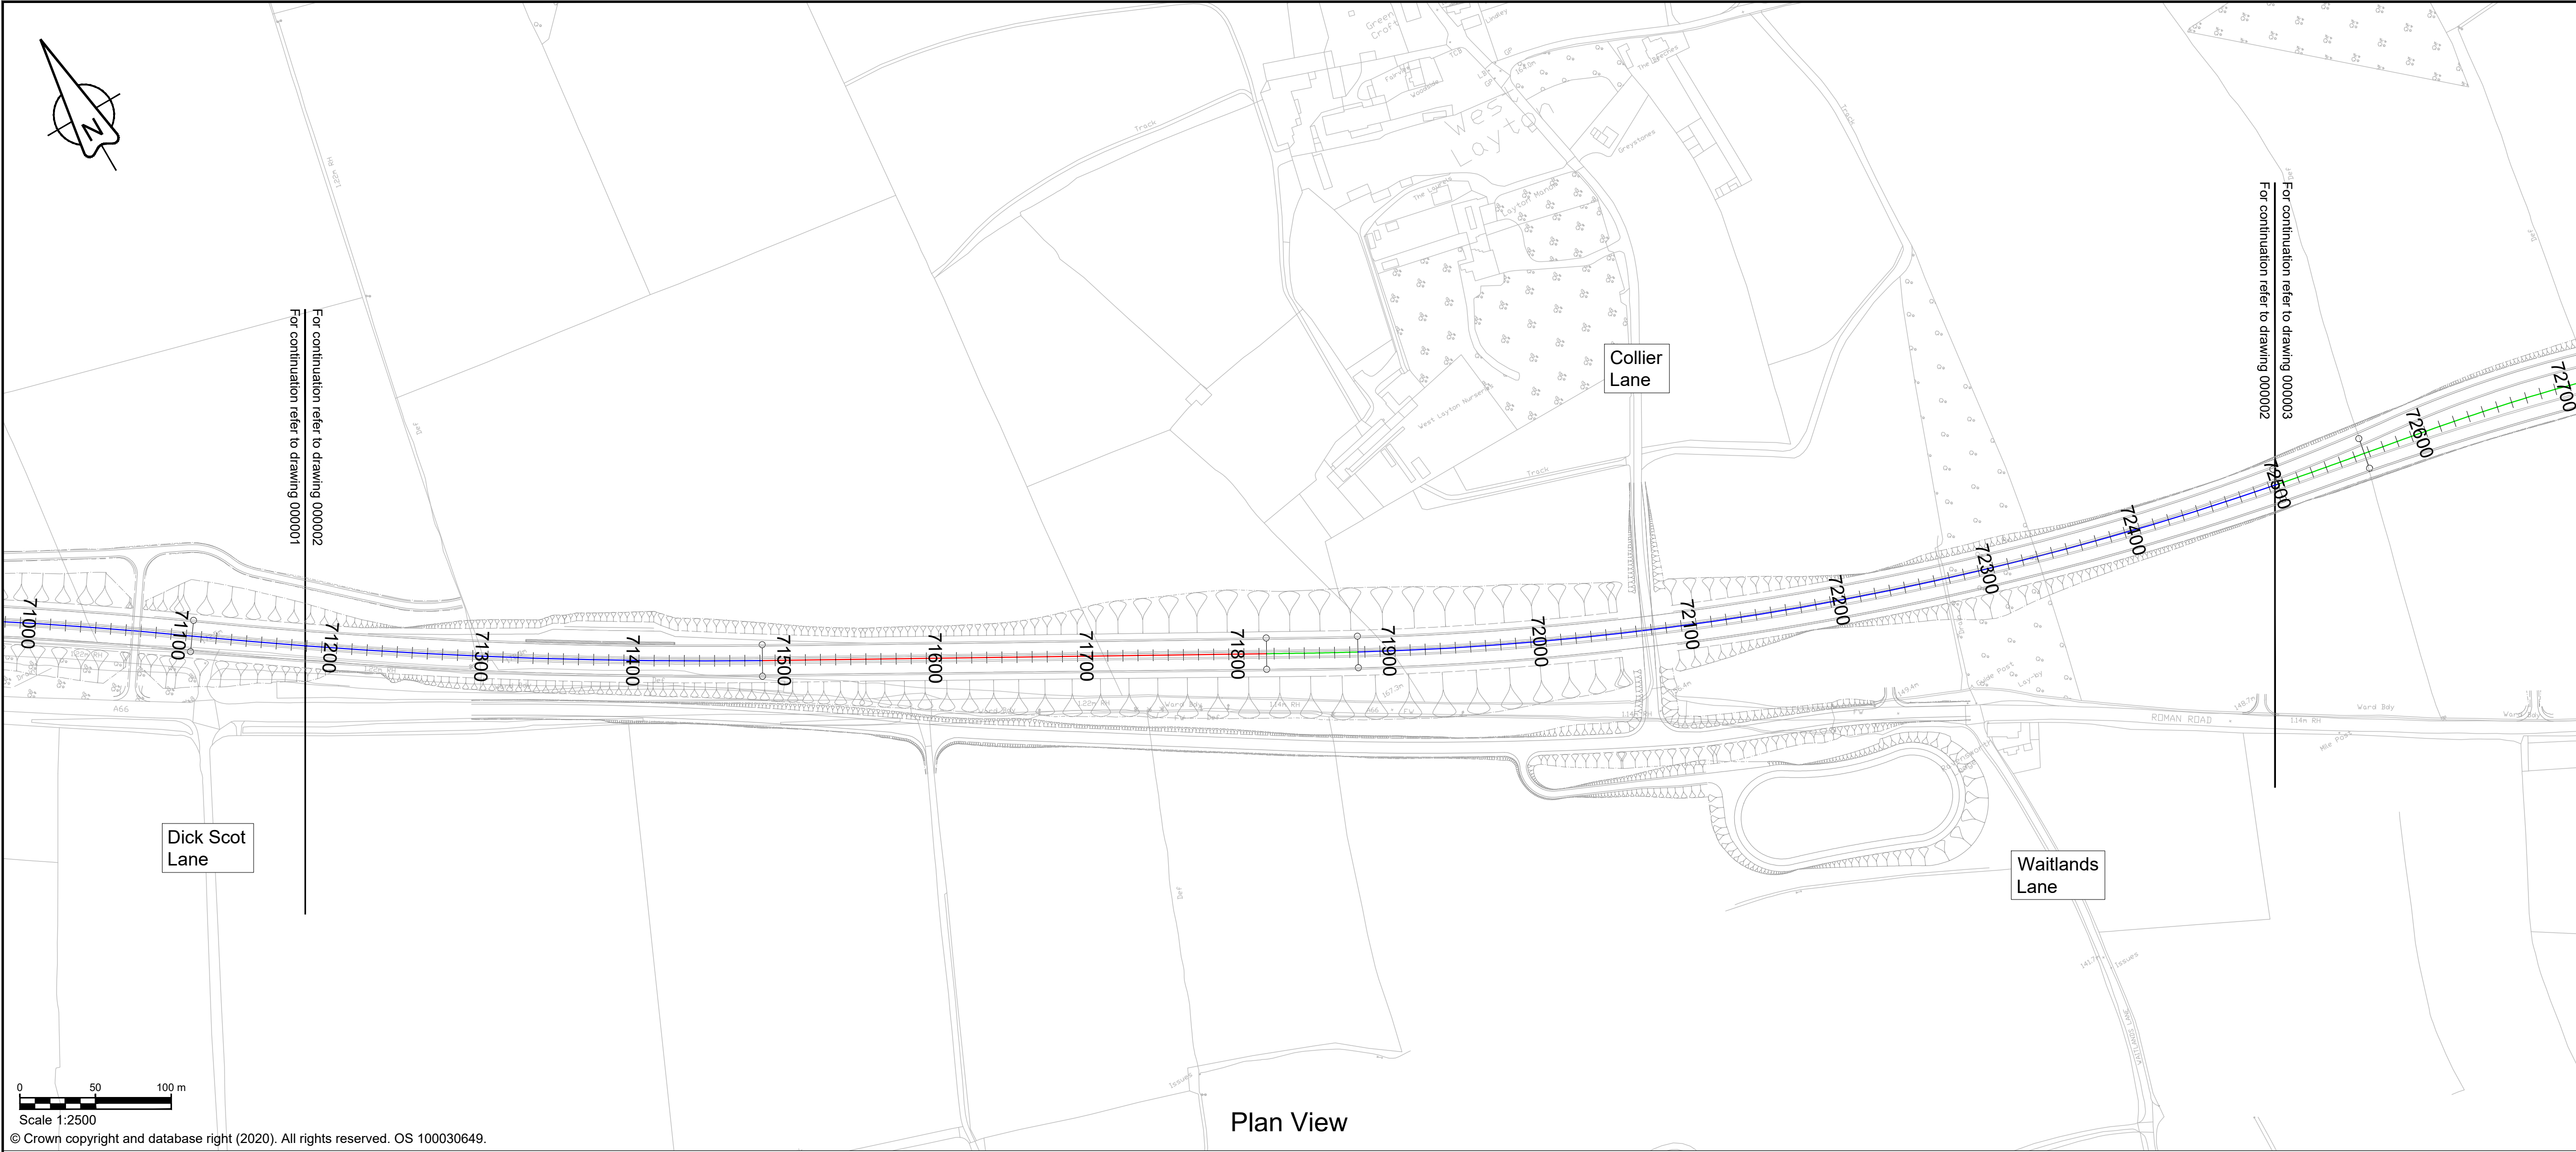

NOTES

- ALL DIMENSIONS ARE IN METRES ABOVE DATUM UNLESS NOTED OTHERWISE.
- THE DESIGN SHOWN ON THESE ENGINEERING SECTION DRAWINGS IS ILLUSTRATIVE AND WILL BE SUBJECT TO DETAILED DESIGN DEVELOPMENT.

KEY

Horizontal - Plan

- THE SCHEME (SHOWN FOR ILLUSTRATIVE PURPOSES ONLY)
- CURVE ALIGNMENT
- STRAIGHT ALIGNMENT
- TRANSITION ALIGNMENT
- ROAD NAMES
- CHAINAGE (MEASURED DISTANCE ALONG THE SCHEME LENGTH)

Vertical - Profile

- PROPOSED VERTICAL DESIGN LEVEL
- EXISTING GROUND LEVEL

SCHEME KEY PLAN

---	---	---	---	---	---
	---	---	---	---	---
	---	---	---	---	---
P01	EKEL	EKEL	EKEL	TEGG	---
	27/08/21	27/08/21	27/08/21	27/08/21	---
	---	---	---	---	---
P02	JMAR	EKEL	EKEL	TEGG	SSCO
	13/09/21	13/09/21	13/09/21	13/09/21	13/09/21
	---	---	---	---	---
Revision	Revision details				
	Created	Checked	Reviewed	Approved	Authorised
	dd/mm/yy	dd/mm/yy	dd/mm/yy	dd/mm/yy	dd/mm/yy

Designer

Amey OW Limited
Chancery Exchange
10 Furnival Street
London, EC4A 1AB

A66 NTP Integrated Project Team

Client

3 Piccadilly Place
Manchester
M1 3BN

highways england

Project Name

A66 Northern Trans-Pennine

Drawing Title

Stephen Bank to Carkin Moor
Plan and Profiles Mainline
Sheet 2 of 4

Project Ref. No.	Stage	Scale :	@ A1
		1:2500	
---	---	Dimensions : N/A	

Drawing Number


Project | Originator | Volume |

HE565627 - AMY - HML -

S09 -DR-CH- 000002

Location | Type | Role | Number

Suitability	Suitability Description	Revision
S1	Fit for Co-ordination	P02

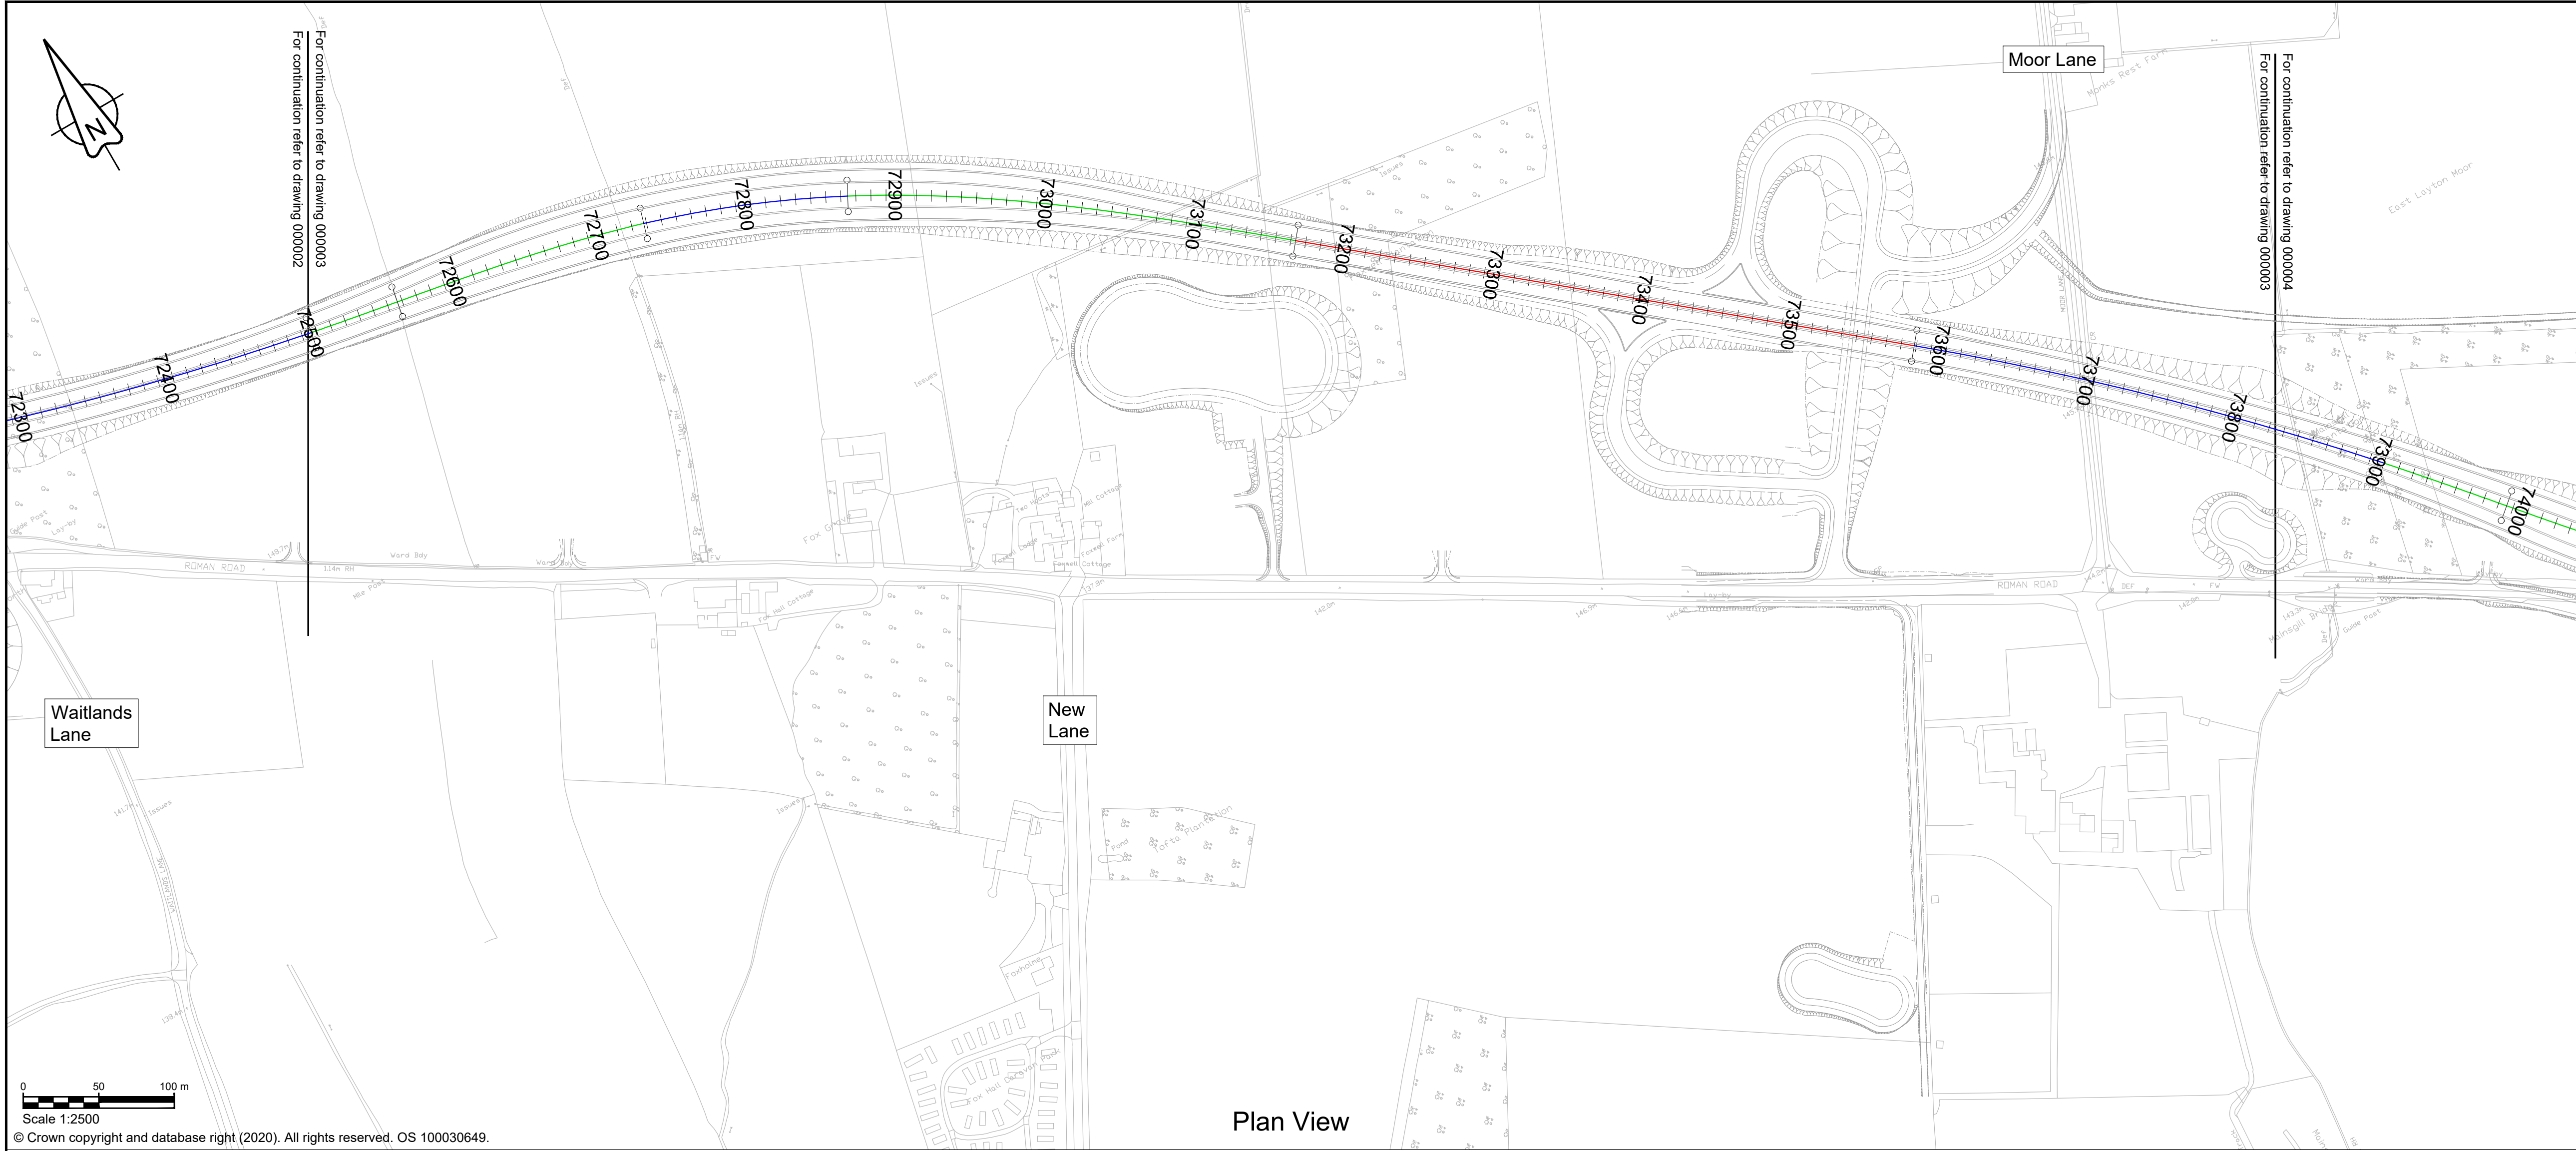

NOTES

- ALL DIMENSIONS ARE IN METRES ABOVE DATUM UNLESS NOTED OTHERWISE.
- THE DESIGN SHOWN ON THESE ENGINEERING SECTION DRAWINGS IS ILLUSTRATIVE AND WILL BE SUBJECT TO DETAILED DESIGN DEVELOPMENT.

KEY

Horizontal - Plan

- THE SCHEME (SHOWN FOR ILLUSTRATIVE PURPOSES ONLY)
- CURVE ALIGNMENT
- STRAIGHT ALIGNMENT
- TRANSITION ALIGNMENT
- ROAD NAMES
- CHAINAGE (MEASURED DISTANCE ALONG THE SCHEME LENGTH)

Vertical - Profile

- PROPOSED VERTICAL DESIGN LEVEL
- EXISTING GROUND LEVEL

SCHEME KEY PLAN

---	---	---	---	---	---
P01	EKEL 27/08/21	EKEL 27/08/21	EKEL 27/08/21	TEGG 27/08/21	---
P02	JMAR 13/09/21	EKEL 13/09/21	EKEL 13/09/21	TEGG 13/09/21	SSCO 13/09/21
Revision	Revision details				
	Created dd/mm/yy	Checked dd/mm/yy	Reviewed dd/mm/yy	Approved dd/mm/yy	Authorised dd/mm/yy

Designer
Amey OW Limited
Chancery Exchange
10 Furnival Street
London, EC4A 1AB

A66 NTP Integrated Project Team

Client
3 Piccadilly Place
Manchester
M1 3BN

highways england


Project Name
A66 Northern Trans-Pennine

Drawing Title
**Stephen Bank to Carkin Moor
Plan and Profiles Mainline
Sheet 3 of 4**

Project Ref. No.	Stage	Scale : 1:2500	@ A1
---	---	Dimensions : N/A	

Drawing Number	Project	Originator	Volume
HE565627 - AMY - HML -	S09	-DR-CH-	000003
Location	Type	Role	Number

Suitability	Suitability Description	Revision
S1	Fit for Co-ordination	P02

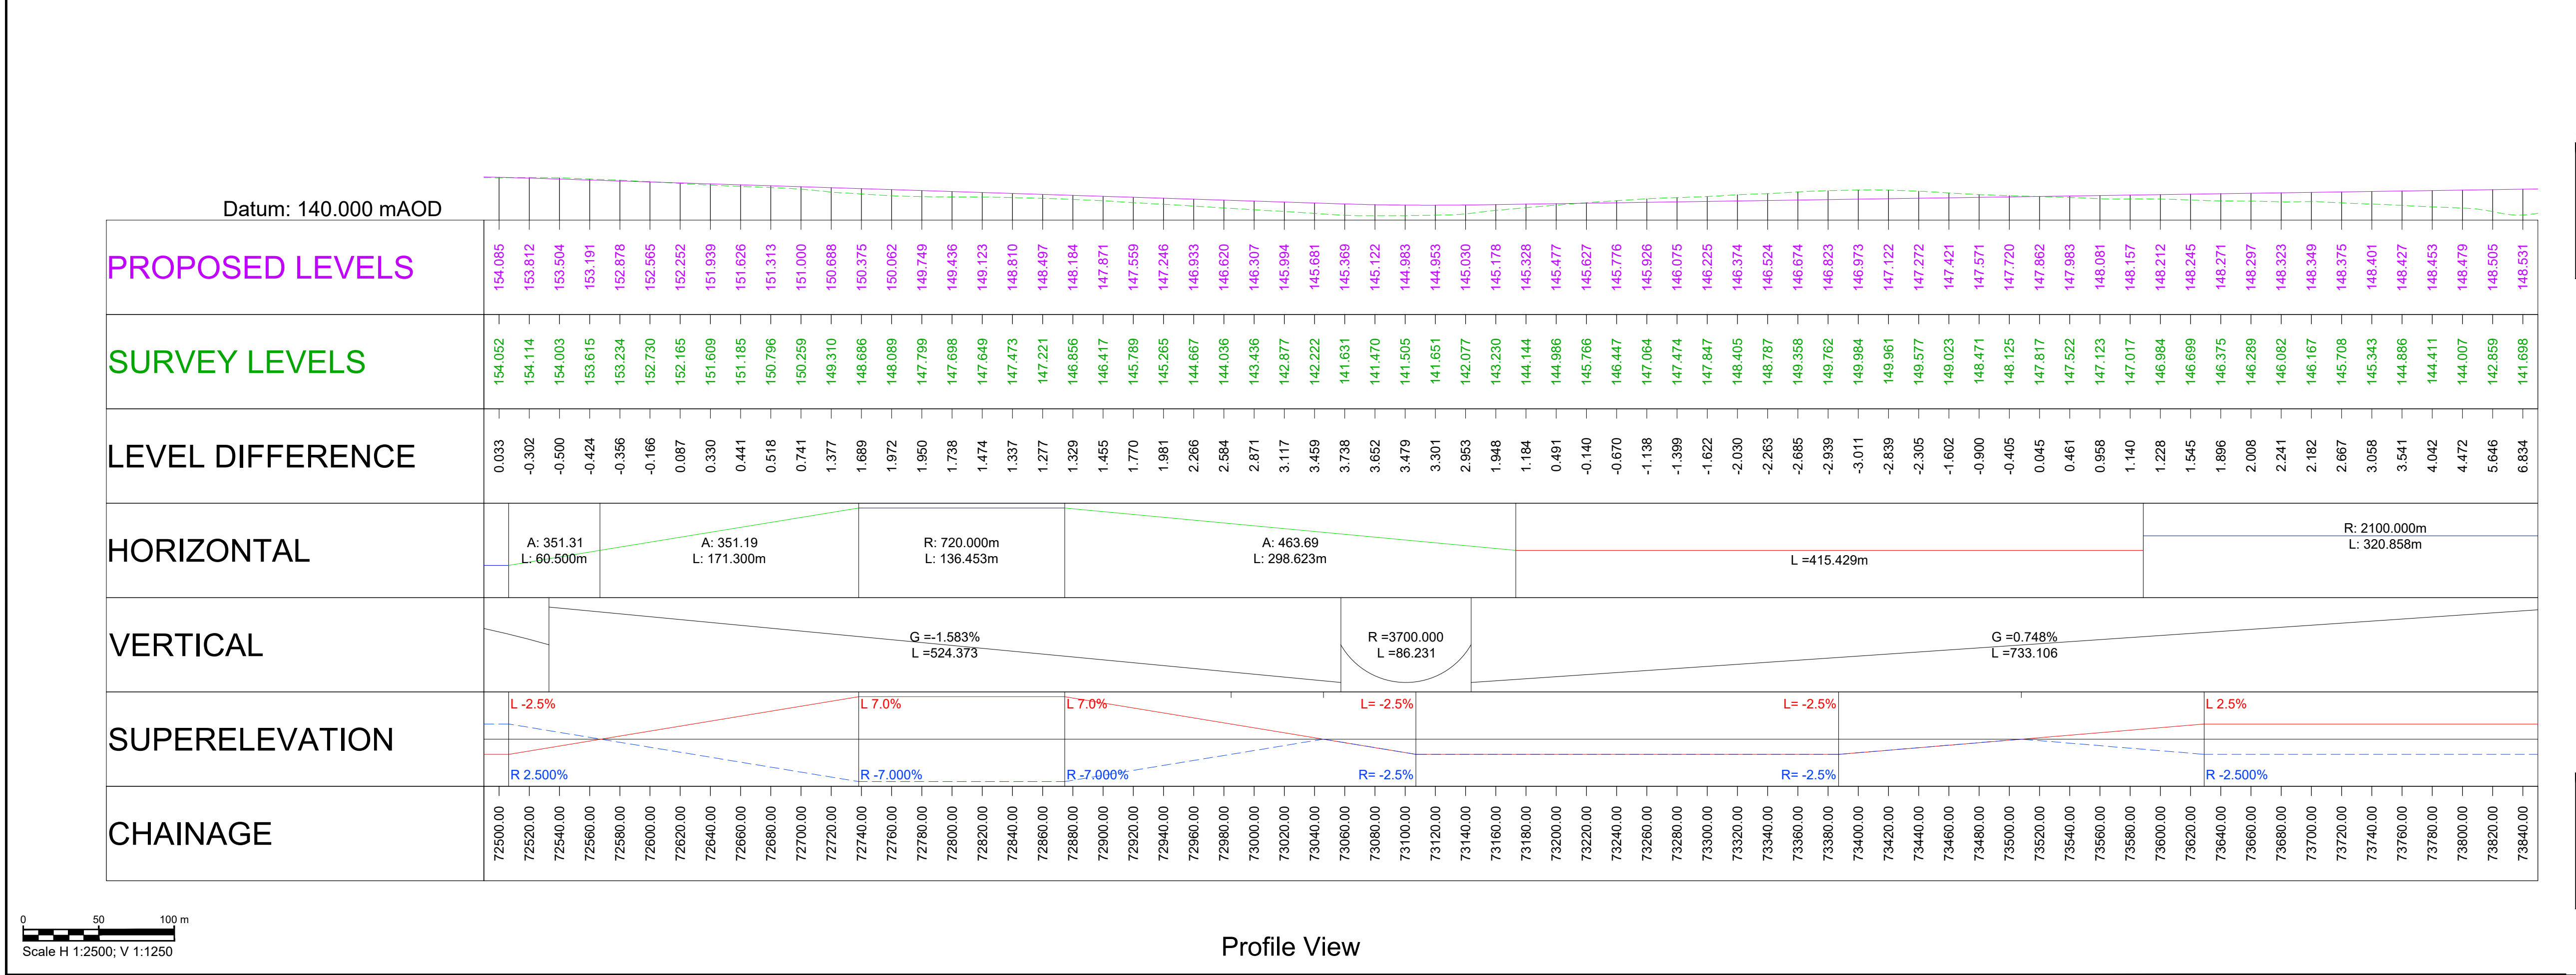



NOTES

- ALL DIMENSIONS ARE IN METRES ABOVE DATUM UNLESS NOTED OTHERWISE.
- THE DESIGN SHOWN ON THESE ENGINEERING SECTION DRAWINGS IS ILLUSTRATIVE AND WILL BE SUBJECT TO DETAILED DESIGN DEVELOPMENT.

KEY

Horizontal - Plan

THE SCHEME (SHOWN FOR ILLUSTRATIVE PURPOSES ONLY)

CURVE ALIGNMENT

STRAIGHT ALIGNMENT

TRANSITION ALIGNMENT

ROAD NAMES


CHAINAGE (MEASURED DISTANCE ALONG THE SCHEME LENGTH)

Vertical - Profile

PROPOSED VERTICAL DESIGN LEVEL

EXISTING GROUND LEVEL

SCHEME KEY PLAN

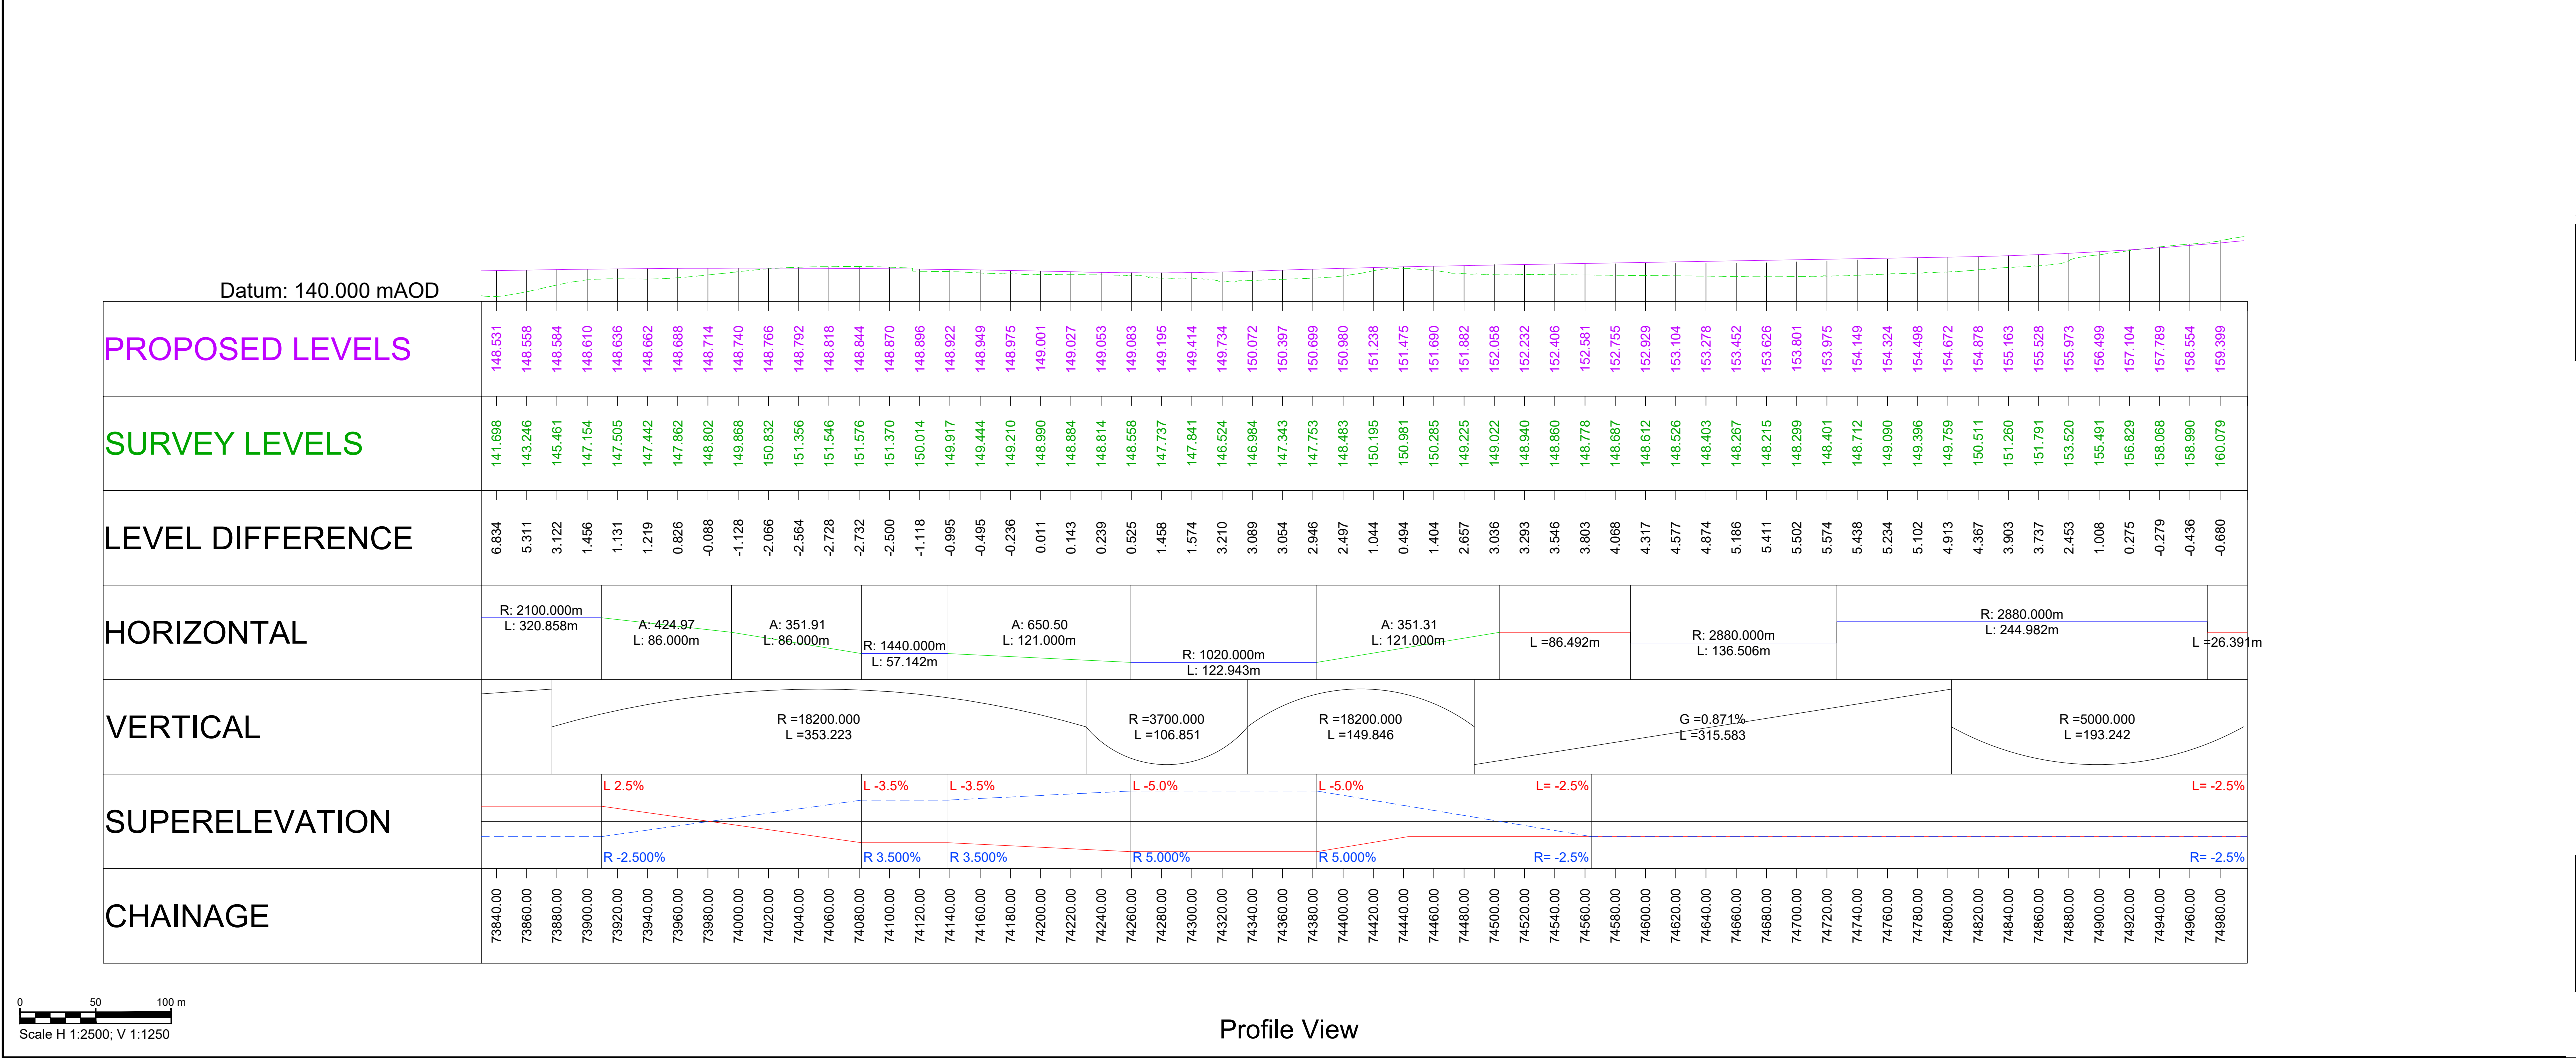

Suitability	Suitability Description	Revision
S1	Fit for Co-ordination	P02