



NOTES

- ALL DIMENSIONS ARE IN METRES ABOVE DATUM UNLESS NOTED OTHERWISE.
- THE DESIGN SHOWN ON THESE ENGINEERING SECTION DRAWINGS IS ILLUSTRATIVE AND WILL BE SUBJECT TO DETAILED DESIGN DEVELOPMENT.

KEY


Plan

- THE SCHEME (SHOWN FOR ILLUSTRATIVE PURPOSES ONLY)
- CURVE ALIGNMENT
- STRAIGHT ALIGNMENT
- TRANSITION ALIGNMENT
- ROAD NAMES
- CHAINAGE (MEASURED DISTANCE ALONG THE SCHEME LENGTH)

Profile

- PROPOSED VERTICAL DESIGN LEVEL
- EXISTING GROUND LEVEL

SCHEME KEY PLAN

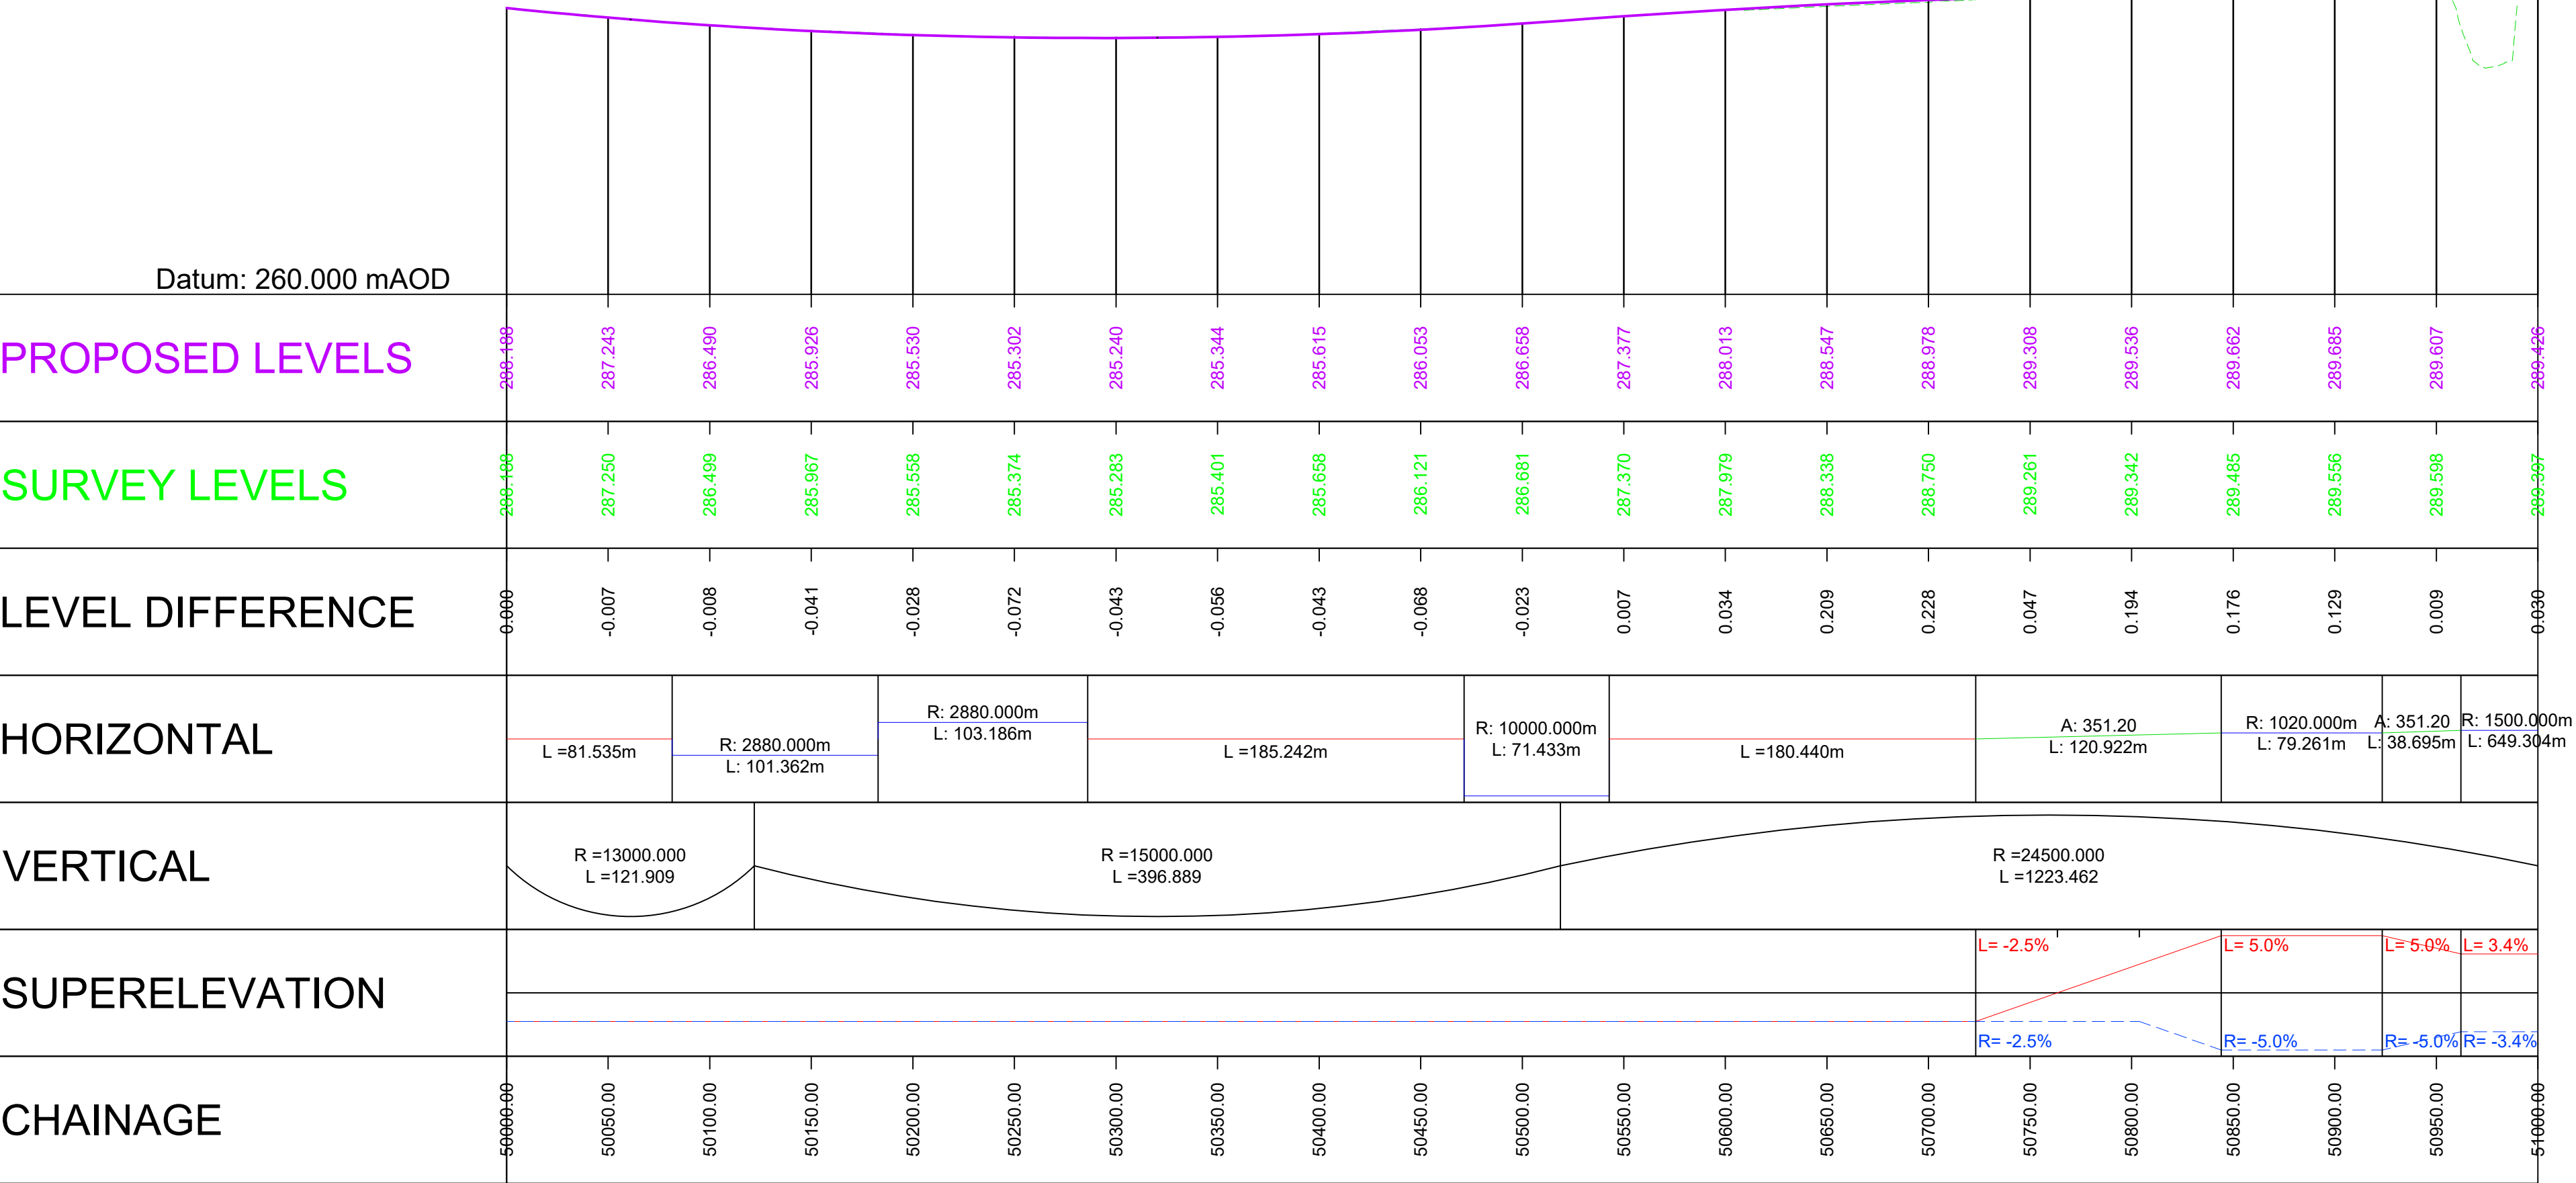

Scale H 1:2500; V 1:500

Profile View

Designer
Amey OW Limited
Chancery Exchange
10 Furnival Street
London, EC4A 1AB

Client
3 Piccadilly Place
Manchester
M1 3BN


Project Name
A66 Northern Trans-Pennine

Drawing Title
Bowes Bypass
Plan and Profile Mainline
Sheet 1 of 3

Project Ref. No. | Stage | Scale : 1:2500 @ A1
--- | --- | Dimensions : M

Drawing Number
Project | Originator | Volume |
HE565627 - AMY - HML -
S07 -DR-CH- 000001
Location | Type | Role | Number

Suitability | Suitability Description | Revision
S3 | Fit for Internal Review and Comment | P01

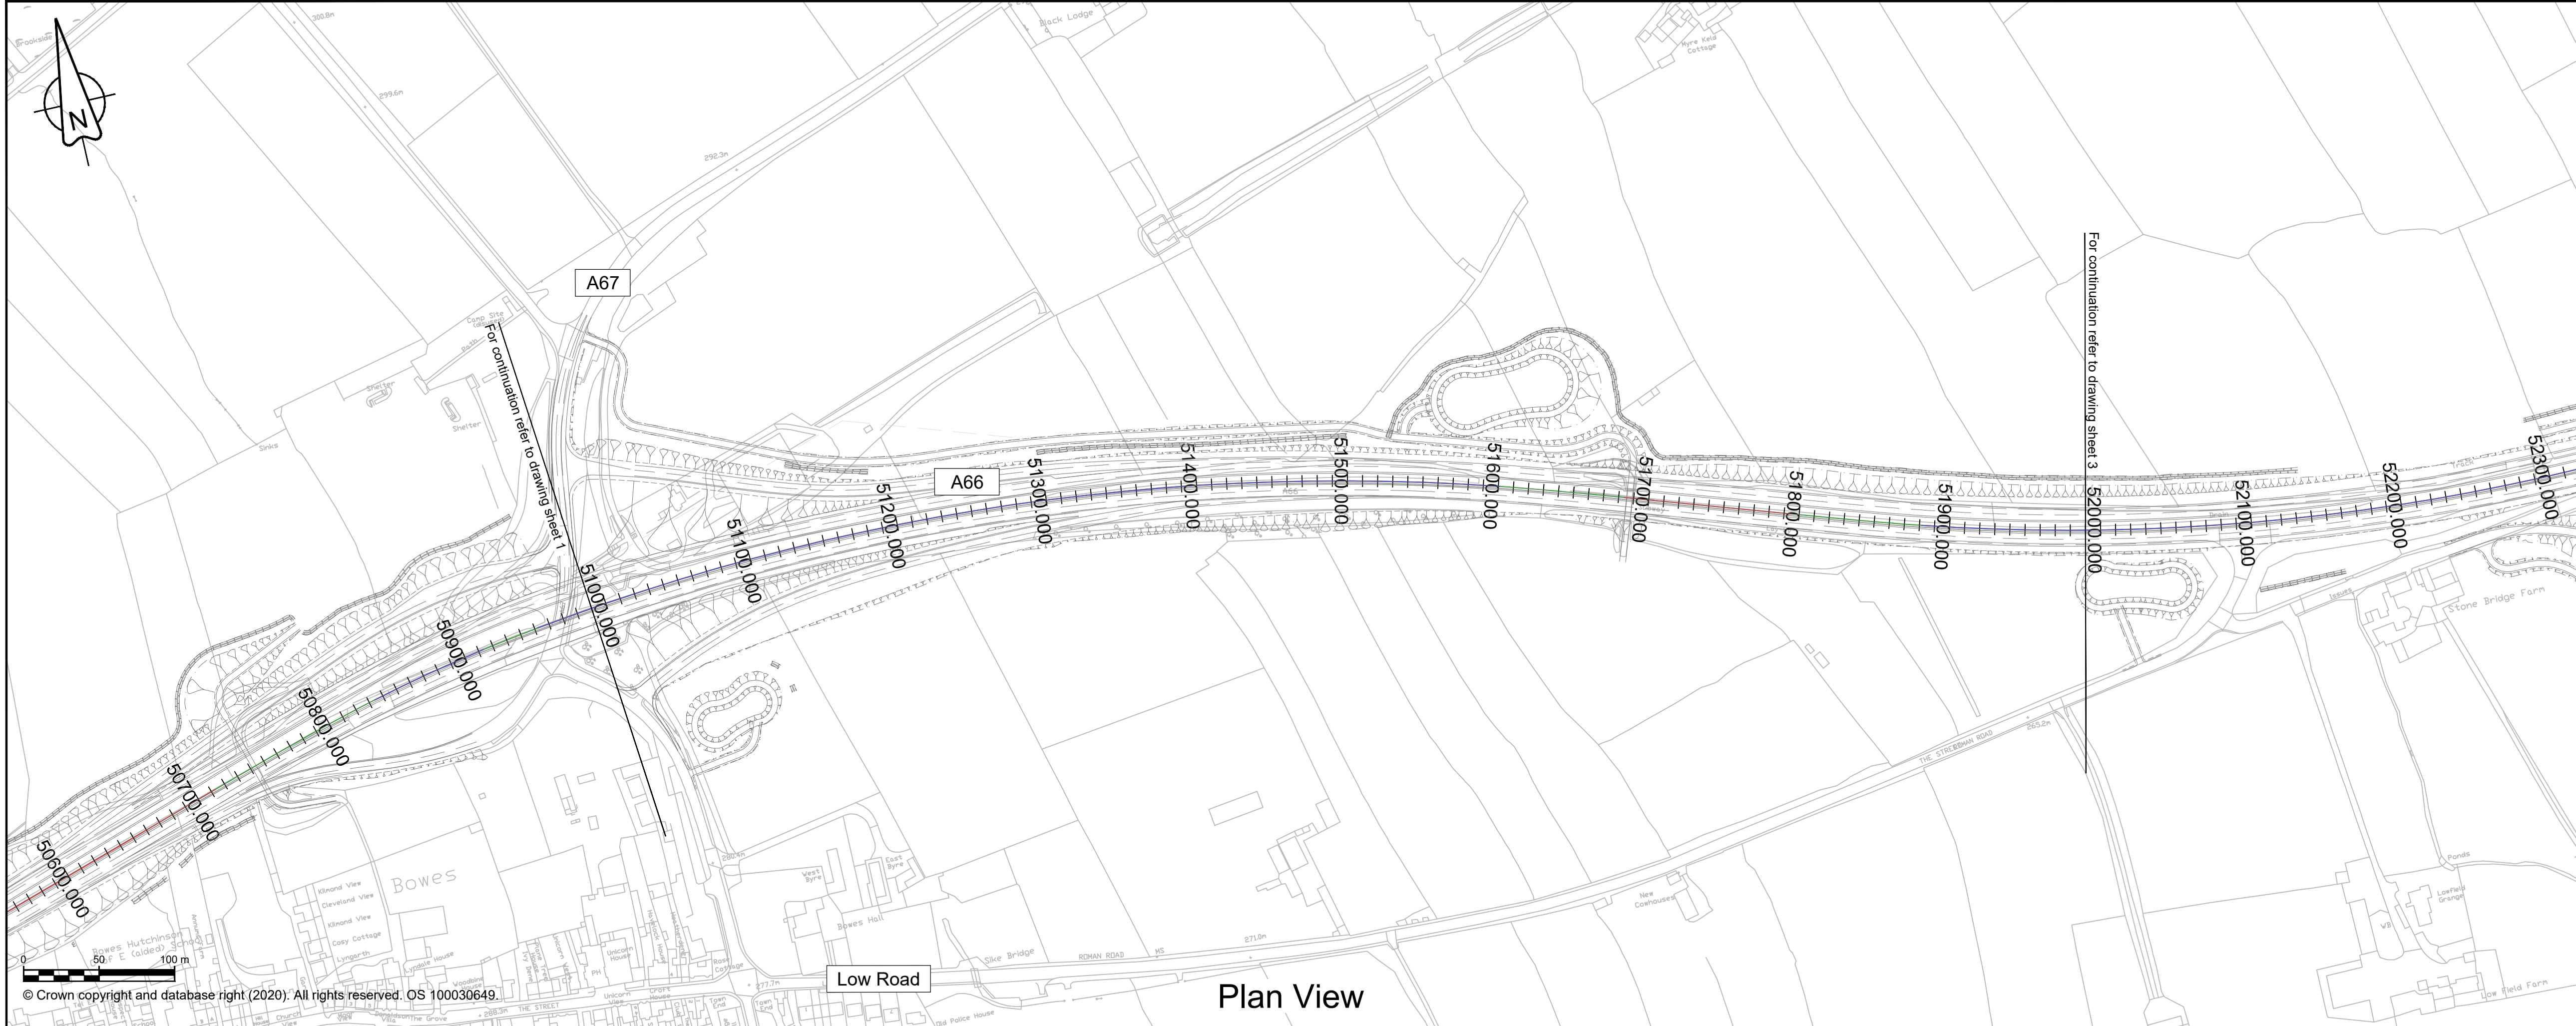

NOTES

- ALL DIMENSIONS ARE IN METRES ABOVE DATUM UNLESS NOTED OTHERWISE.
- THE DESIGN SHOWN ON THESE ENGINEERING SECTION DRAWINGS IS ILLUSTRATIVE AND WILL BE SUBJECT TO DETAILED DESIGN DEVELOPMENT.

KEY


Plan

- THE SCHEME (SHOWN FOR ILLUSTRATIVE PURPOSES ONLY)
- CURVE ALIGNMENT
- STRAIGHT ALIGNMENT
- TRANSITION ALIGNMENT
- ROAD NAMES
- CHAINAGE (MEASURED DISTANCE ALONG THE SCHEME LENGTH)

Profile

- PROPOSED VERTICAL DESIGN LEVEL
- EXISTING GROUND LEVEL

SCHEME KEY PLAN

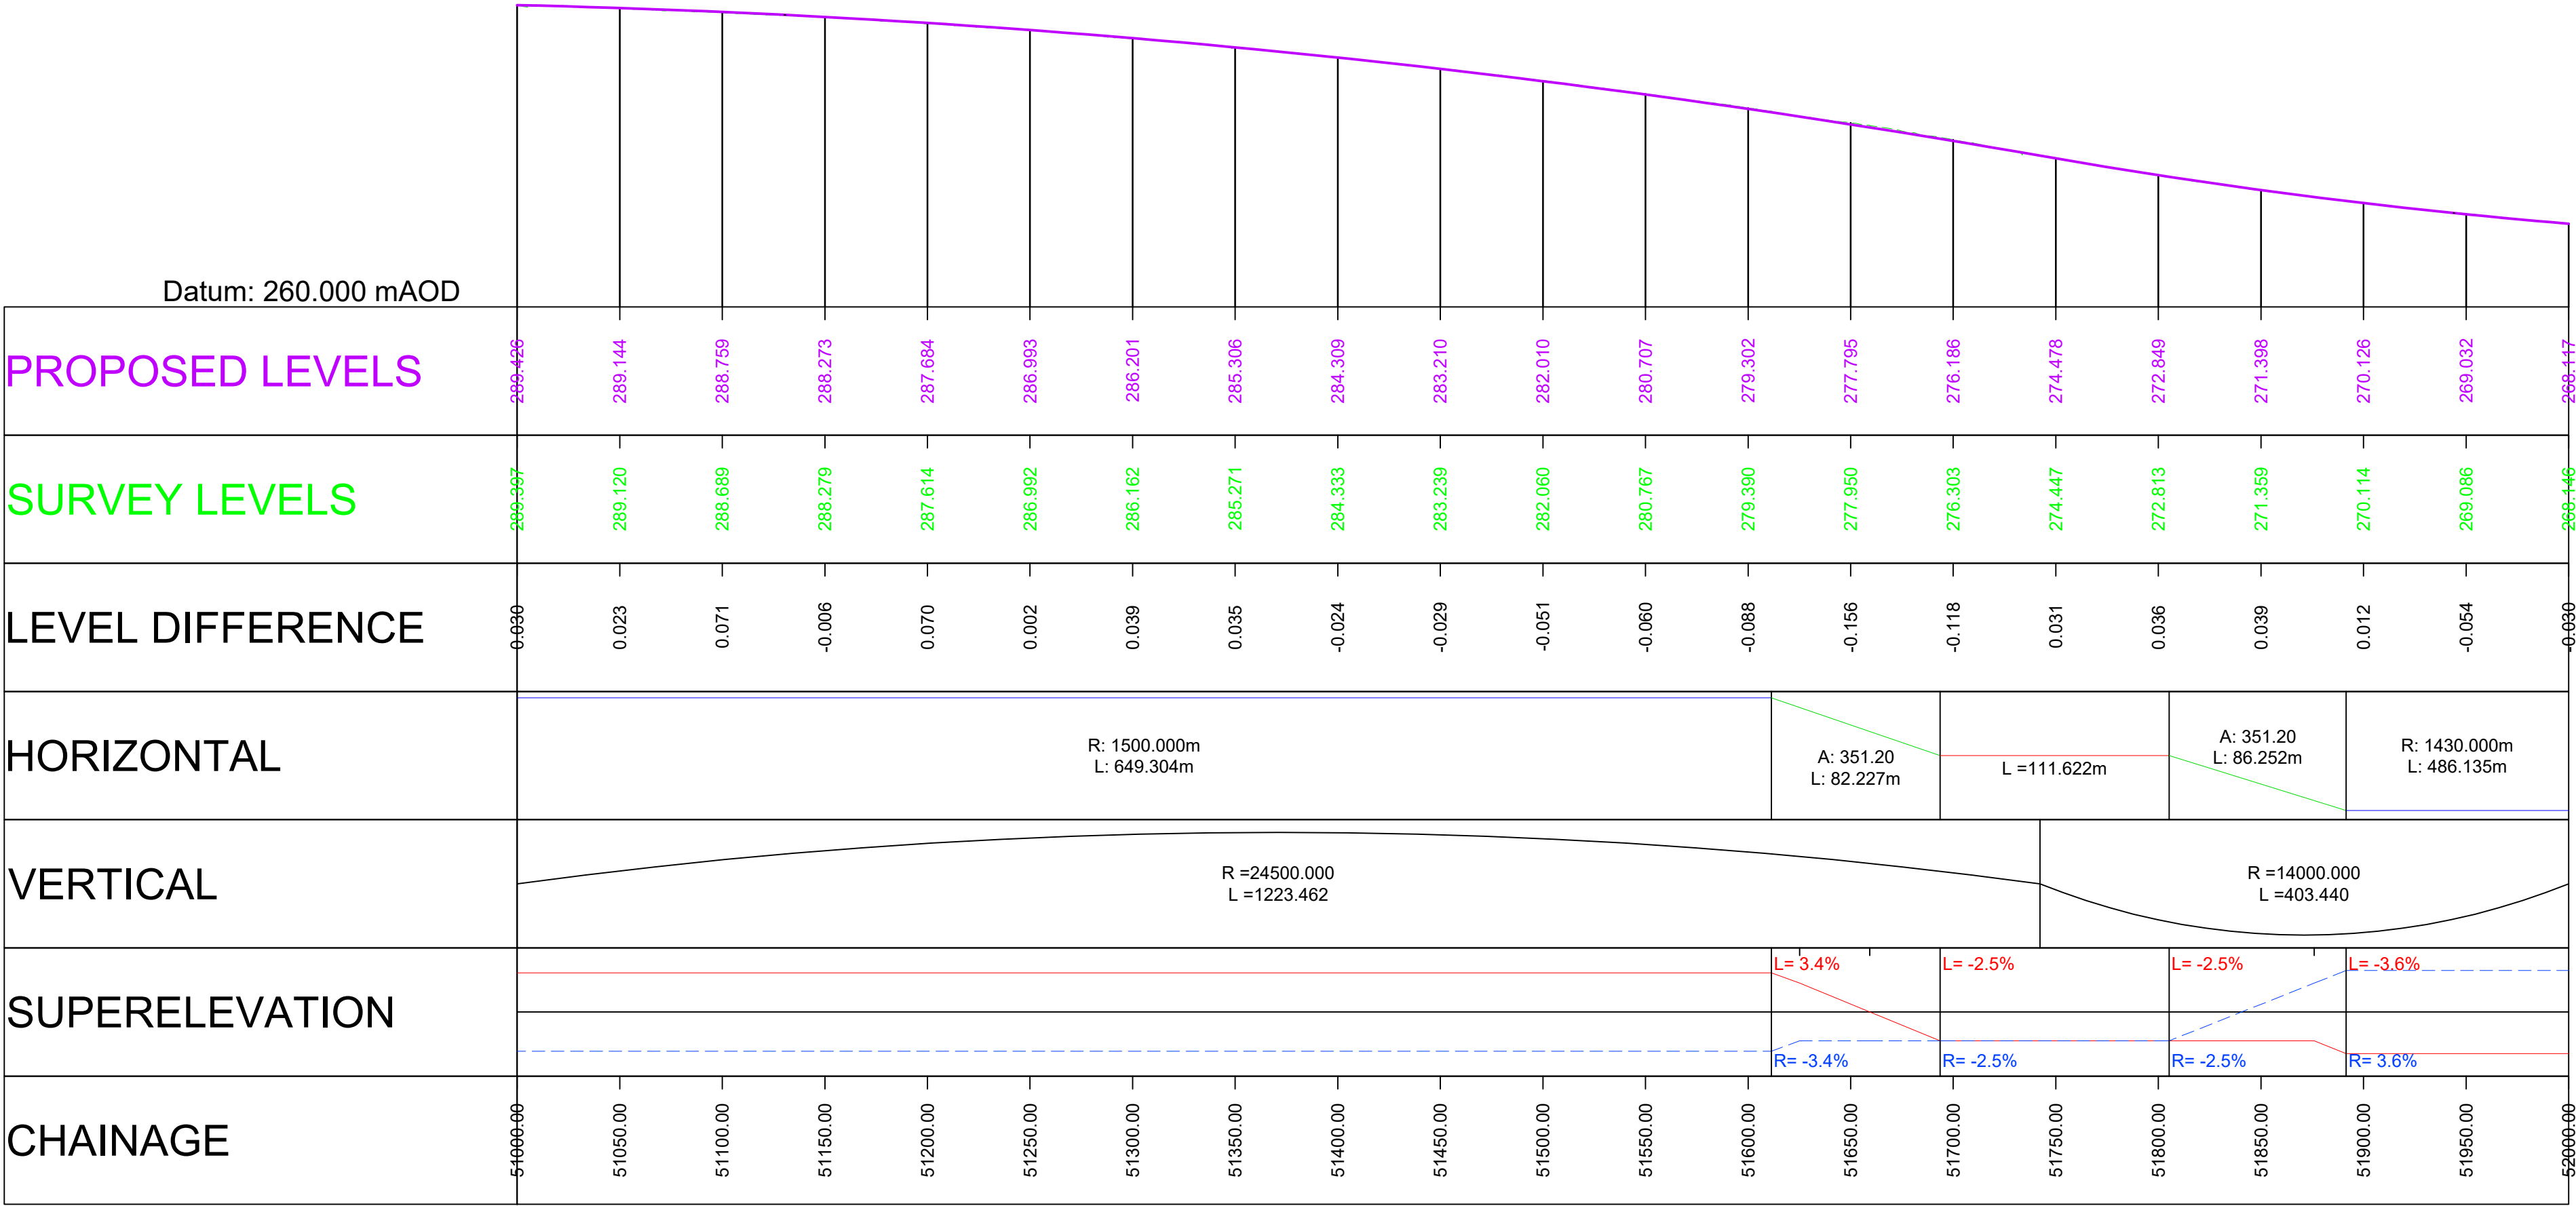

Scale H 1:2500; V 1:500

Profile View

Designer
Amey OW Limited
Chancery Exchange
10 Furnival Street
London, EC4A 1AB



Client
3 Piccadilly Place
Manchester
M1 3BN




Project Name
A66 Northern Trans-Pennine

Drawing Title
Bowes Bypass
Plan and Profile Mainline
Sheet 2 of 3

Project Ref. No. Stage Scale : 1:2500 @ A1
Dimensions : M

Drawing Number
Project | Originator | Volume |
HE565627 - AMY - HML -
S07 -DR-CH- 000002
Location | Type | Role | Number

Suitability Suitability Description Revision
S3 Fit for Internal Review and Comment P01

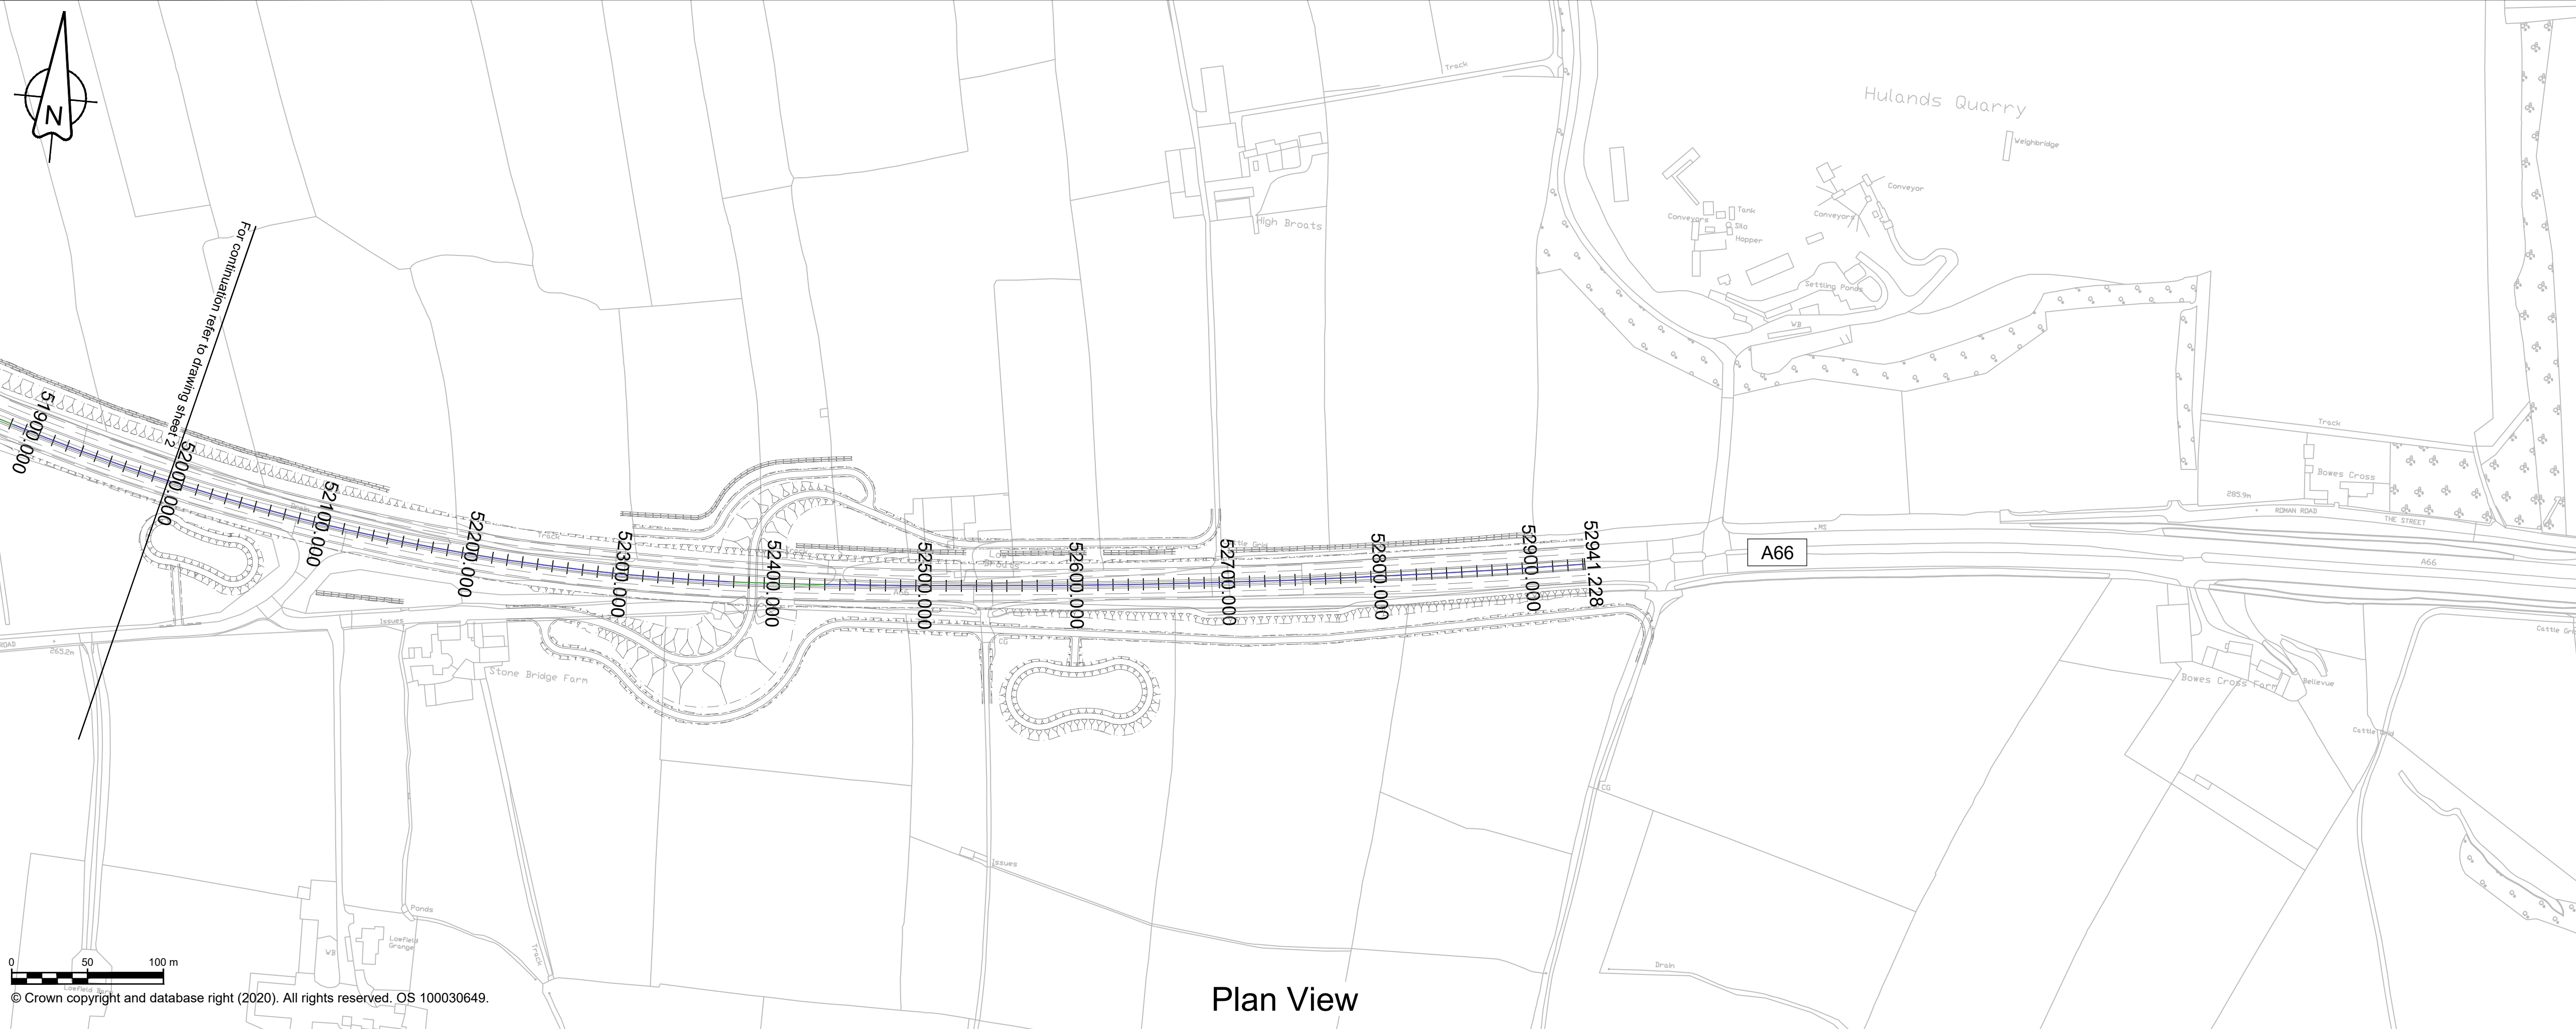

NOTES

1. ALL DIMENSIONS ARE IN METRES ABOVE DATUM UNLESS NOTED OTHERWISE.
2. THE DESIGN SHOWN ON THESE ENGINEERING SECTION DRAWINGS IS ILLUSTRATIVE AND WILL BE SUBJECT TO DETAILED DESIGN DEVELOPMENT.

KEY

Plan

- THE SCHEME (SHOWN FOR ILLUSTRATIVE PURPOSES ONLY)
- CURVE ALIGNMENT
- STRAIGHT ALIGNMENT
- TRANSITION ALIGNMENT
- ROAD NAMES
- CHAINAGE (MEASURED DISTANCE ALONG THE SCHEME LENGTH)

Profile

- PROPOSED VERTICAL DESIGN LEVEL
- EXISTING GROUND LEVEL

SCHEME KEY PLAN

---	---	---	---	---	---
---	---	---	---	---	---
---	---	---	---	---	---
ISSUED FOR STAT. CON. MAPBOOKS					
P01	ATUN	SHOT	AREM	RPEA	FMOL
	01/09/21	01/09/21	01/09/21	01/09/21	02/09/21
Revision details					
Revision	Created	Checked	Reviewed	Approved	Authorised
	dd/mm/yy	dd/mm/yy	dd/mm/yy	dd/mm/yy	dd/mm/yy

Designer
Amey OW Limited
Chancery Exchange
10 Furnival Street
London, EC4A 1AB

A66 NTP Integrated Project Team

Client
3 Piccadilly Place
Manchester
M1 3BN

highways england


Project Name
A66 Northern Trans-Pennine

Drawing Title
**Bowes Bypass
Plan and Profile Mainline
Sheet 3 of 3**

Project Ref. No.	Stage	Scale : 1:2500	@ A1
---		Dimensions : M	

Drawing Number
Project | Originator | Volume |
HE565627 - AMY - HML -
S07 -DR-CH- 000003
Location | Type | Role | Number

Suitability	Suitability Description	Revision
S3	Fit for Internal Review and Comment	P01

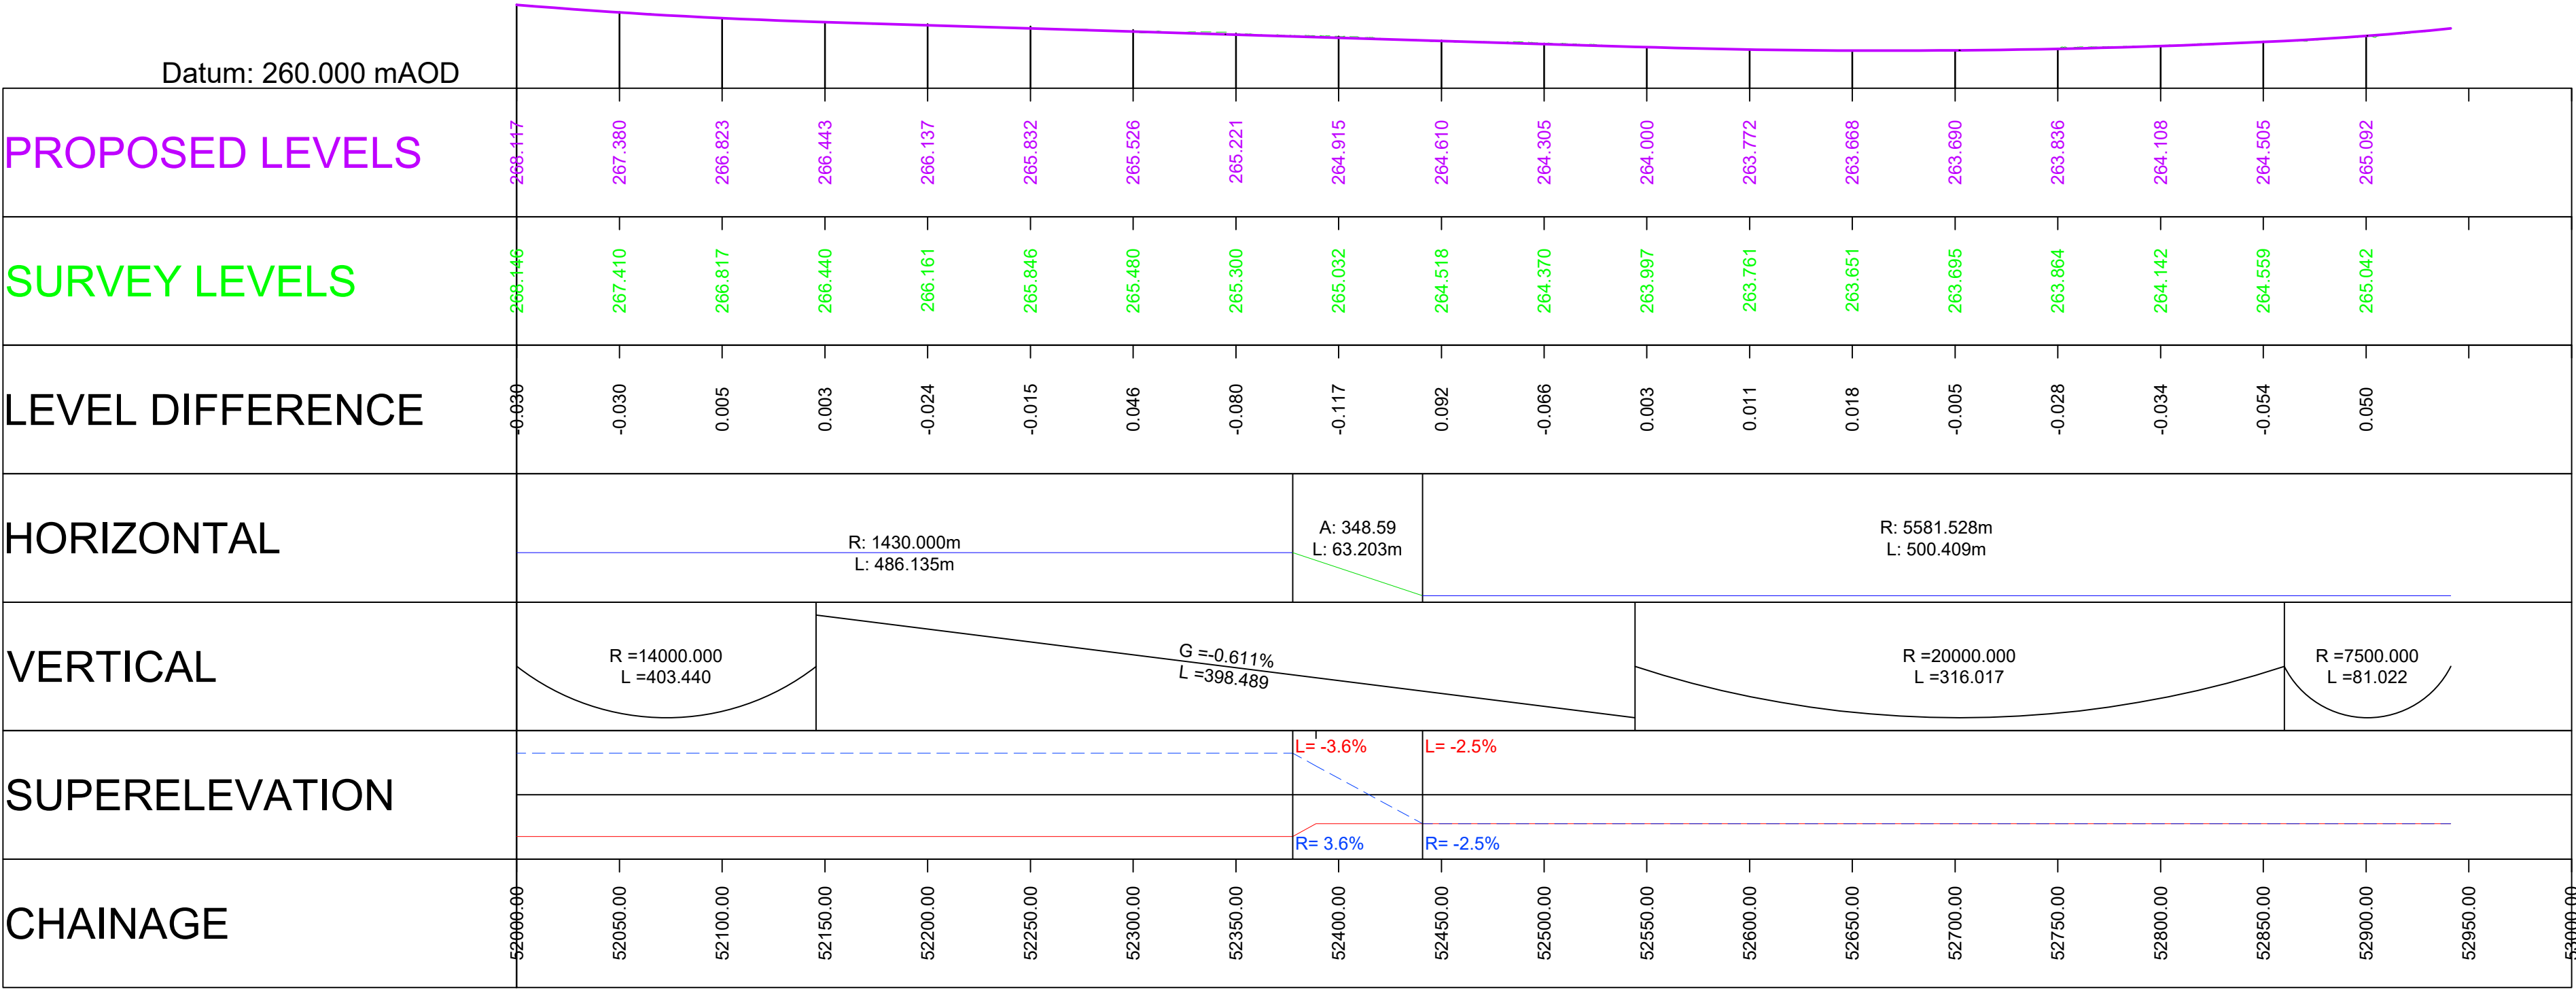

Scale H 1:2500; V 1:500

Profile View